


Remove tabs adjacent to existing hardscape;
Maintain proper spacing; Provide paver support
per installation manual

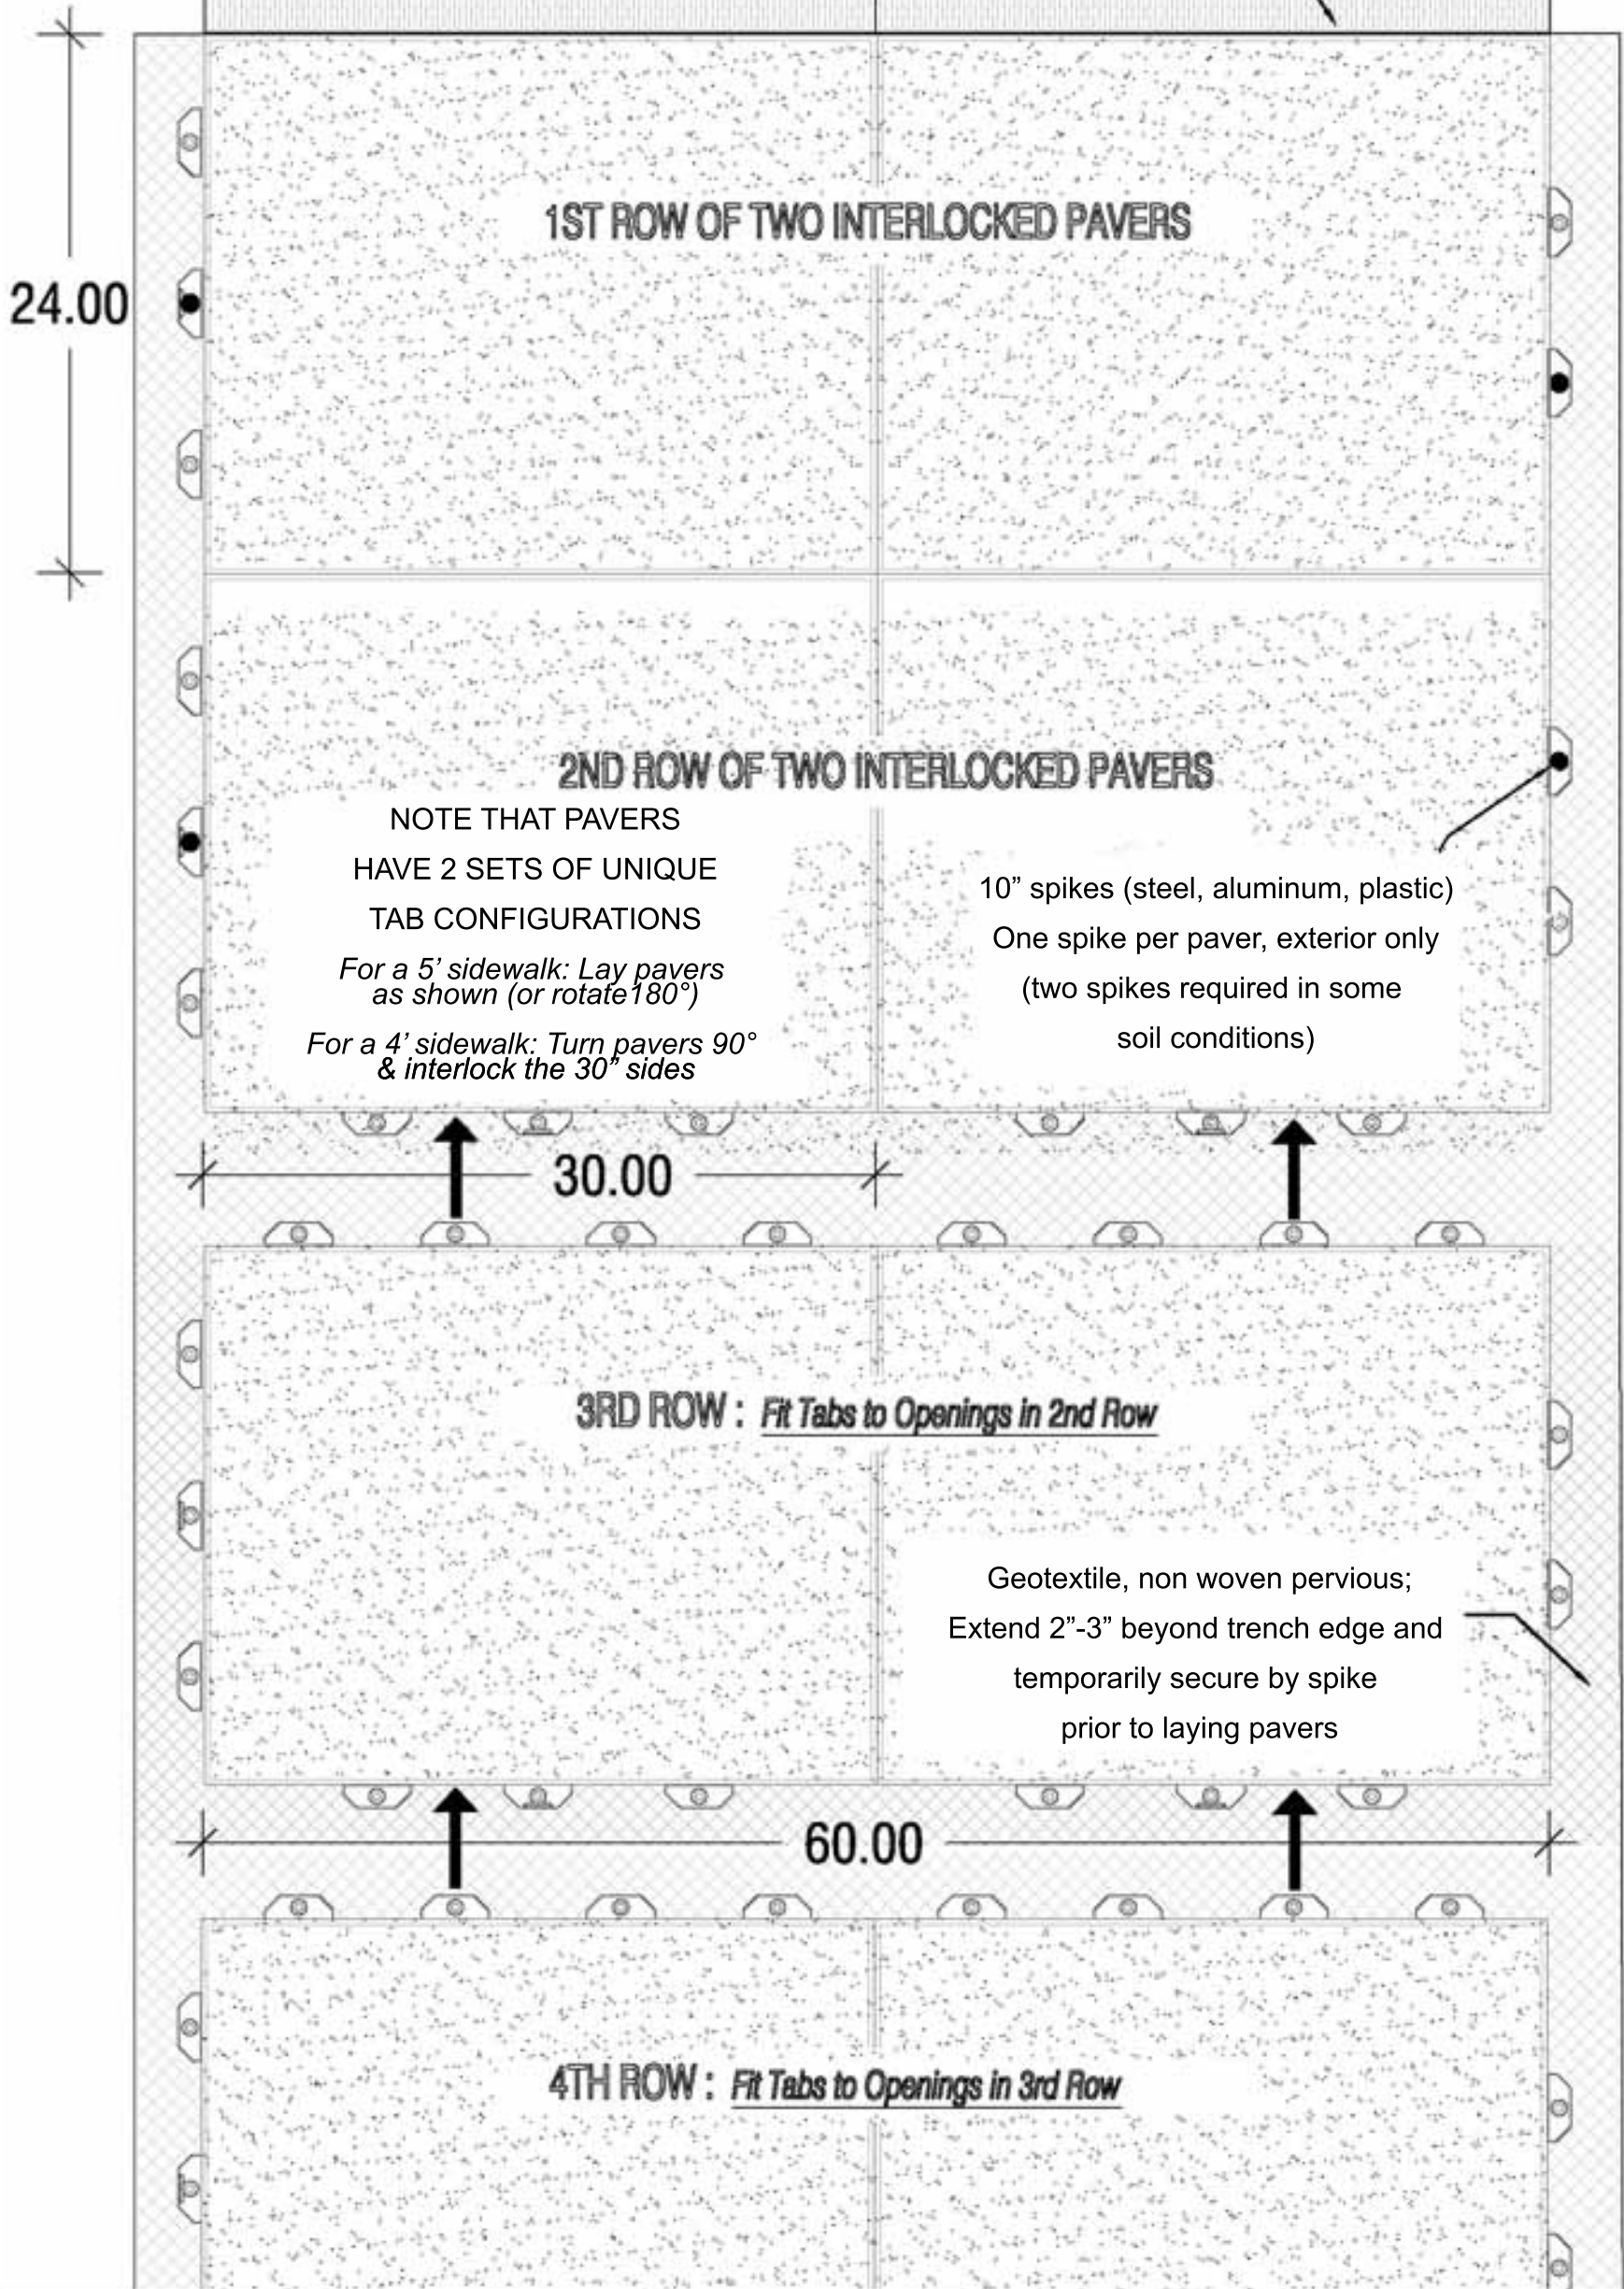

TERREWALKS®

Interlocking modular 100% recycled plastic paving system

INSTALLATION PLAN
scale: 1-1/2" = 1'-0"